


Revision Number	Revision Description	Revision Date

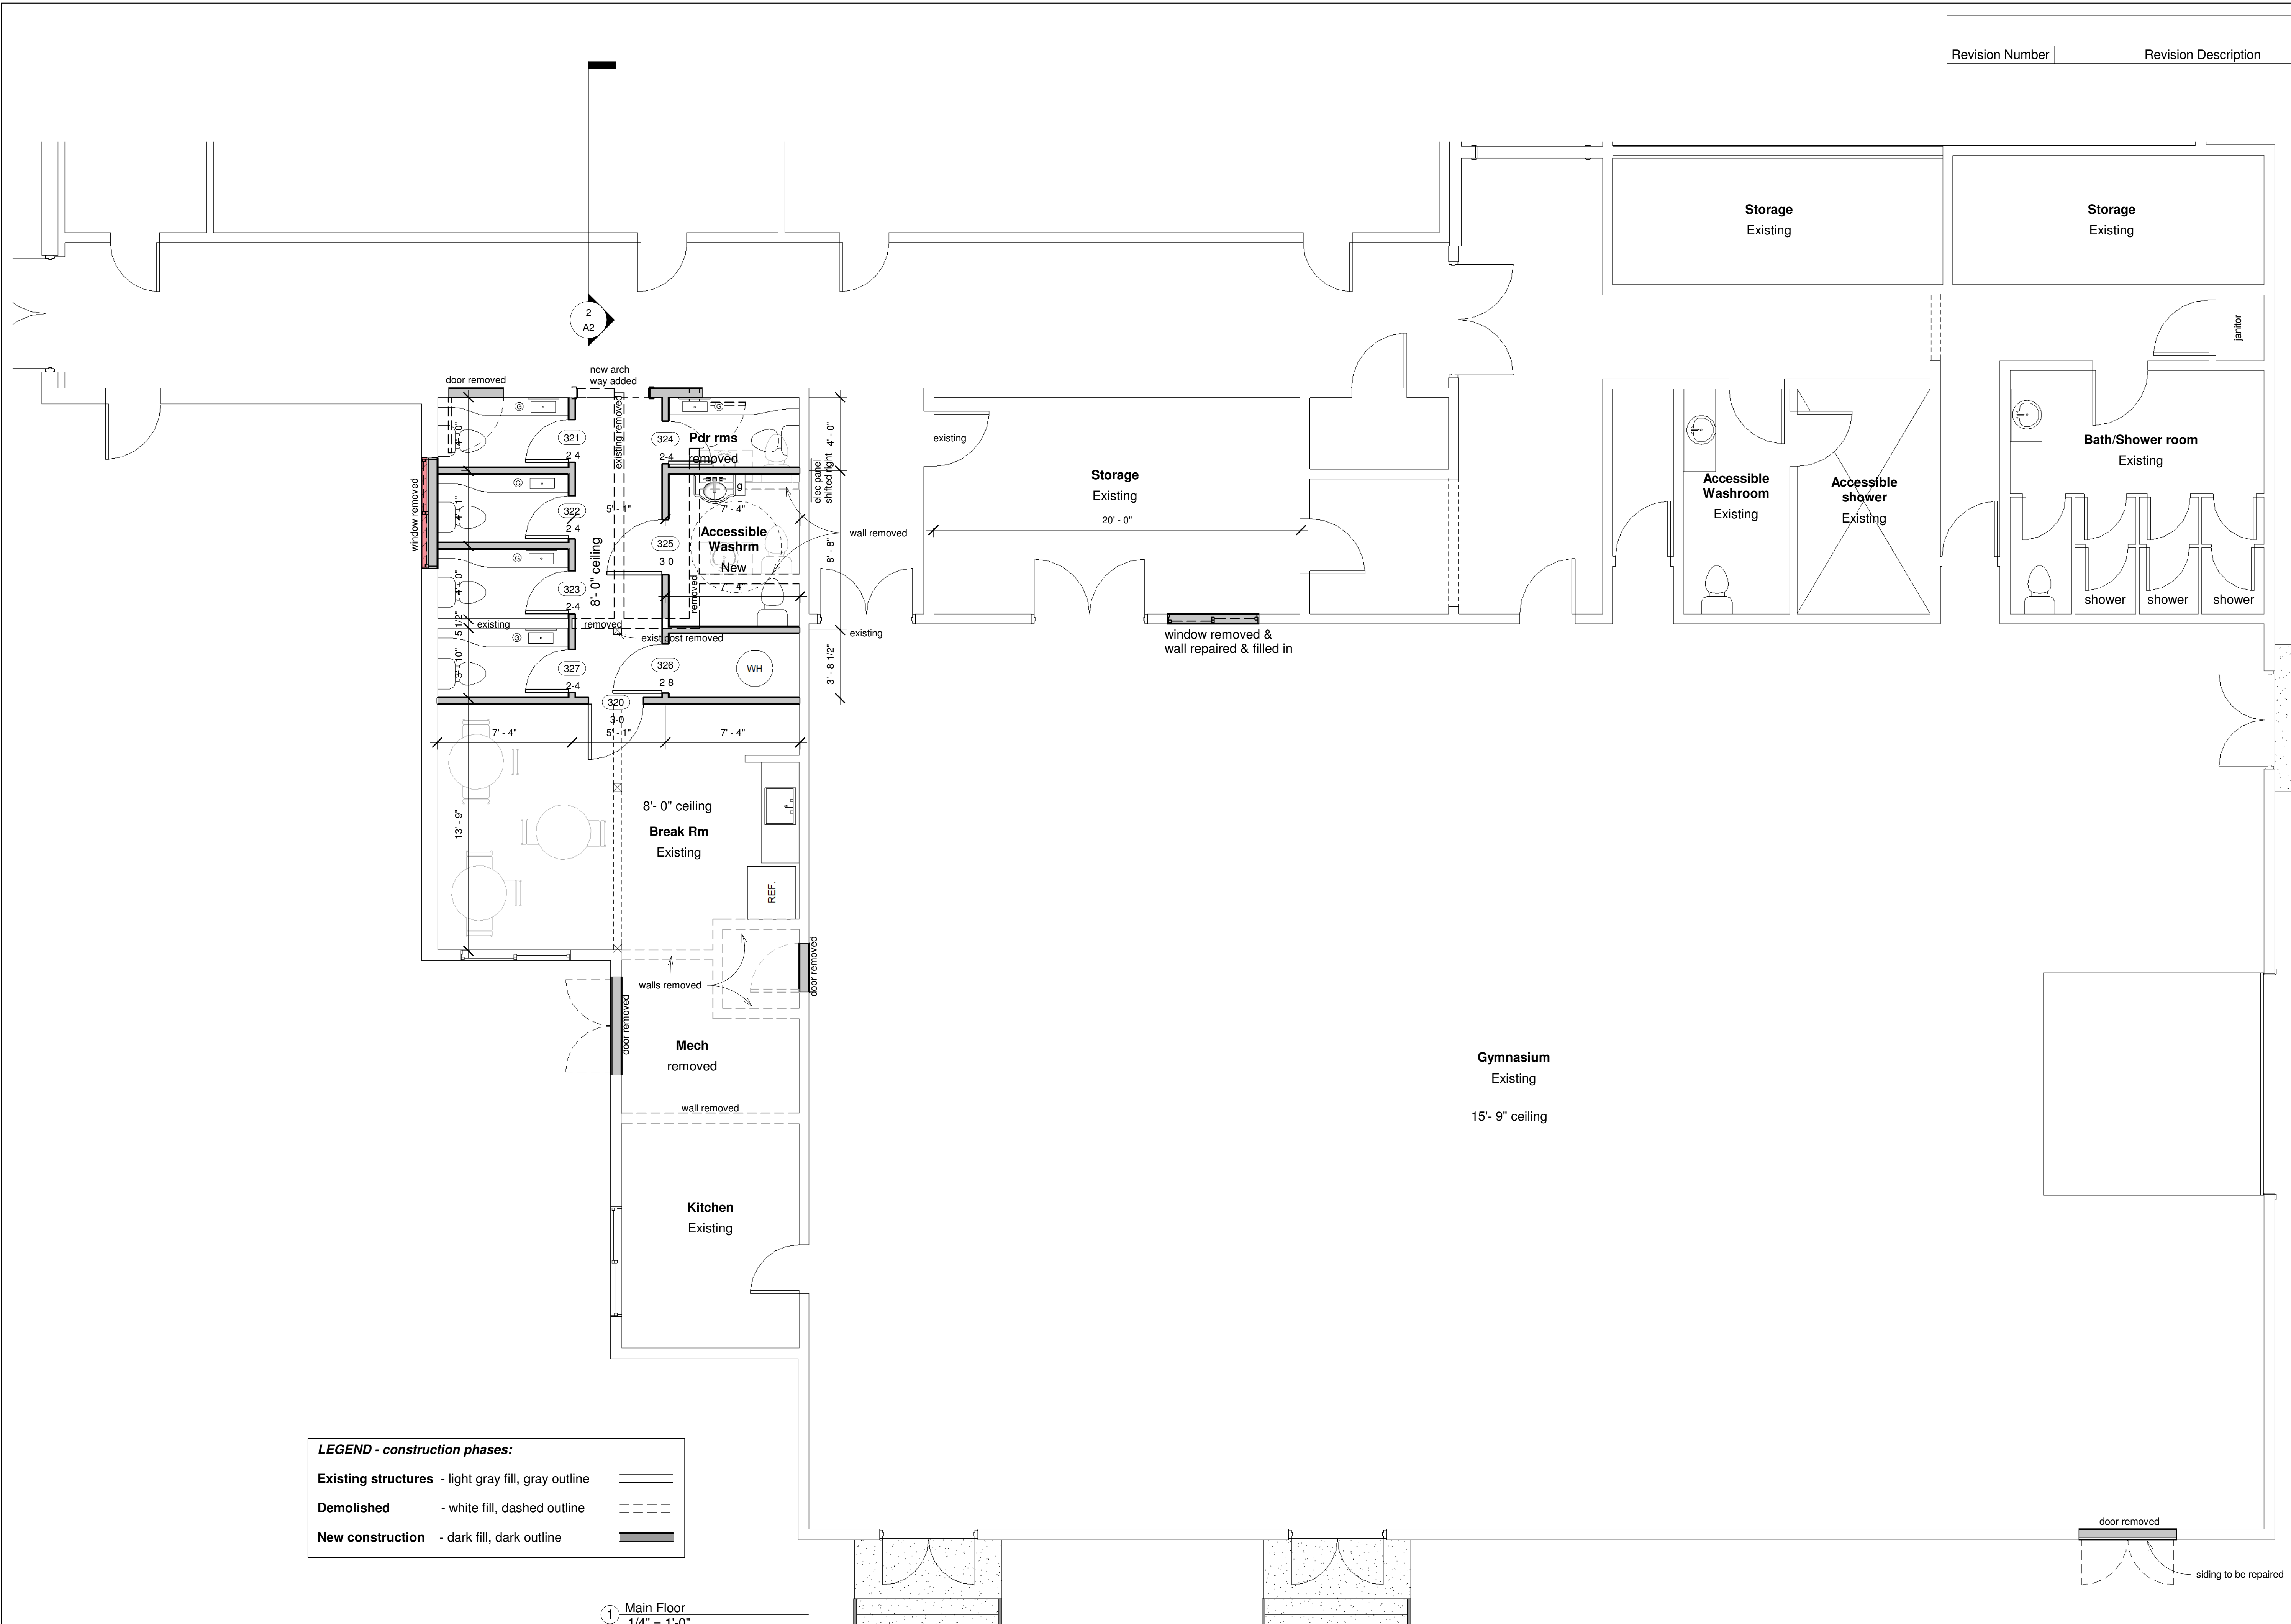

**LEGEND - construction phases:**

<b>Existing structures</b> - light gray fill, gray outline	
<b>Demolished</b> - white fill, dashed outline	
<b>New construction</b> - dark fill, dark outline	

1 Main Floor  
1/4" = 1'-0"

*\*All Elements to be confirmed by on-site measurements*

Proposed Renovation for:  
**INSTINCT TRAINING CENTRE**  
 at: 4495 Happy Valley Road, Metchosin, BC



Ron McNeil, ASTTBC, BD, AS, T  
 1304 Lovers Lane,  
 Cobble Hill, BC V0R1L6  
 Phone/Fax: 250.360.7307  
 info@mcneildesigns.bc.ca

SEAL MUST APPEAR RED TO BE VALID

DATE: OCT 2022

DRAWN BY: RAM

JOB NO.: RVT xxx

SHEET:

**A1**

SHEET A1 OF A1

PLOT STAMP 11/1/2022 3:52:23 PM \\WDWY\CLOUD\PIB\BIB\BDC\_SERVER\REVIT Projects\TREC\_metchosin\trial\_metchosin01.dwg